


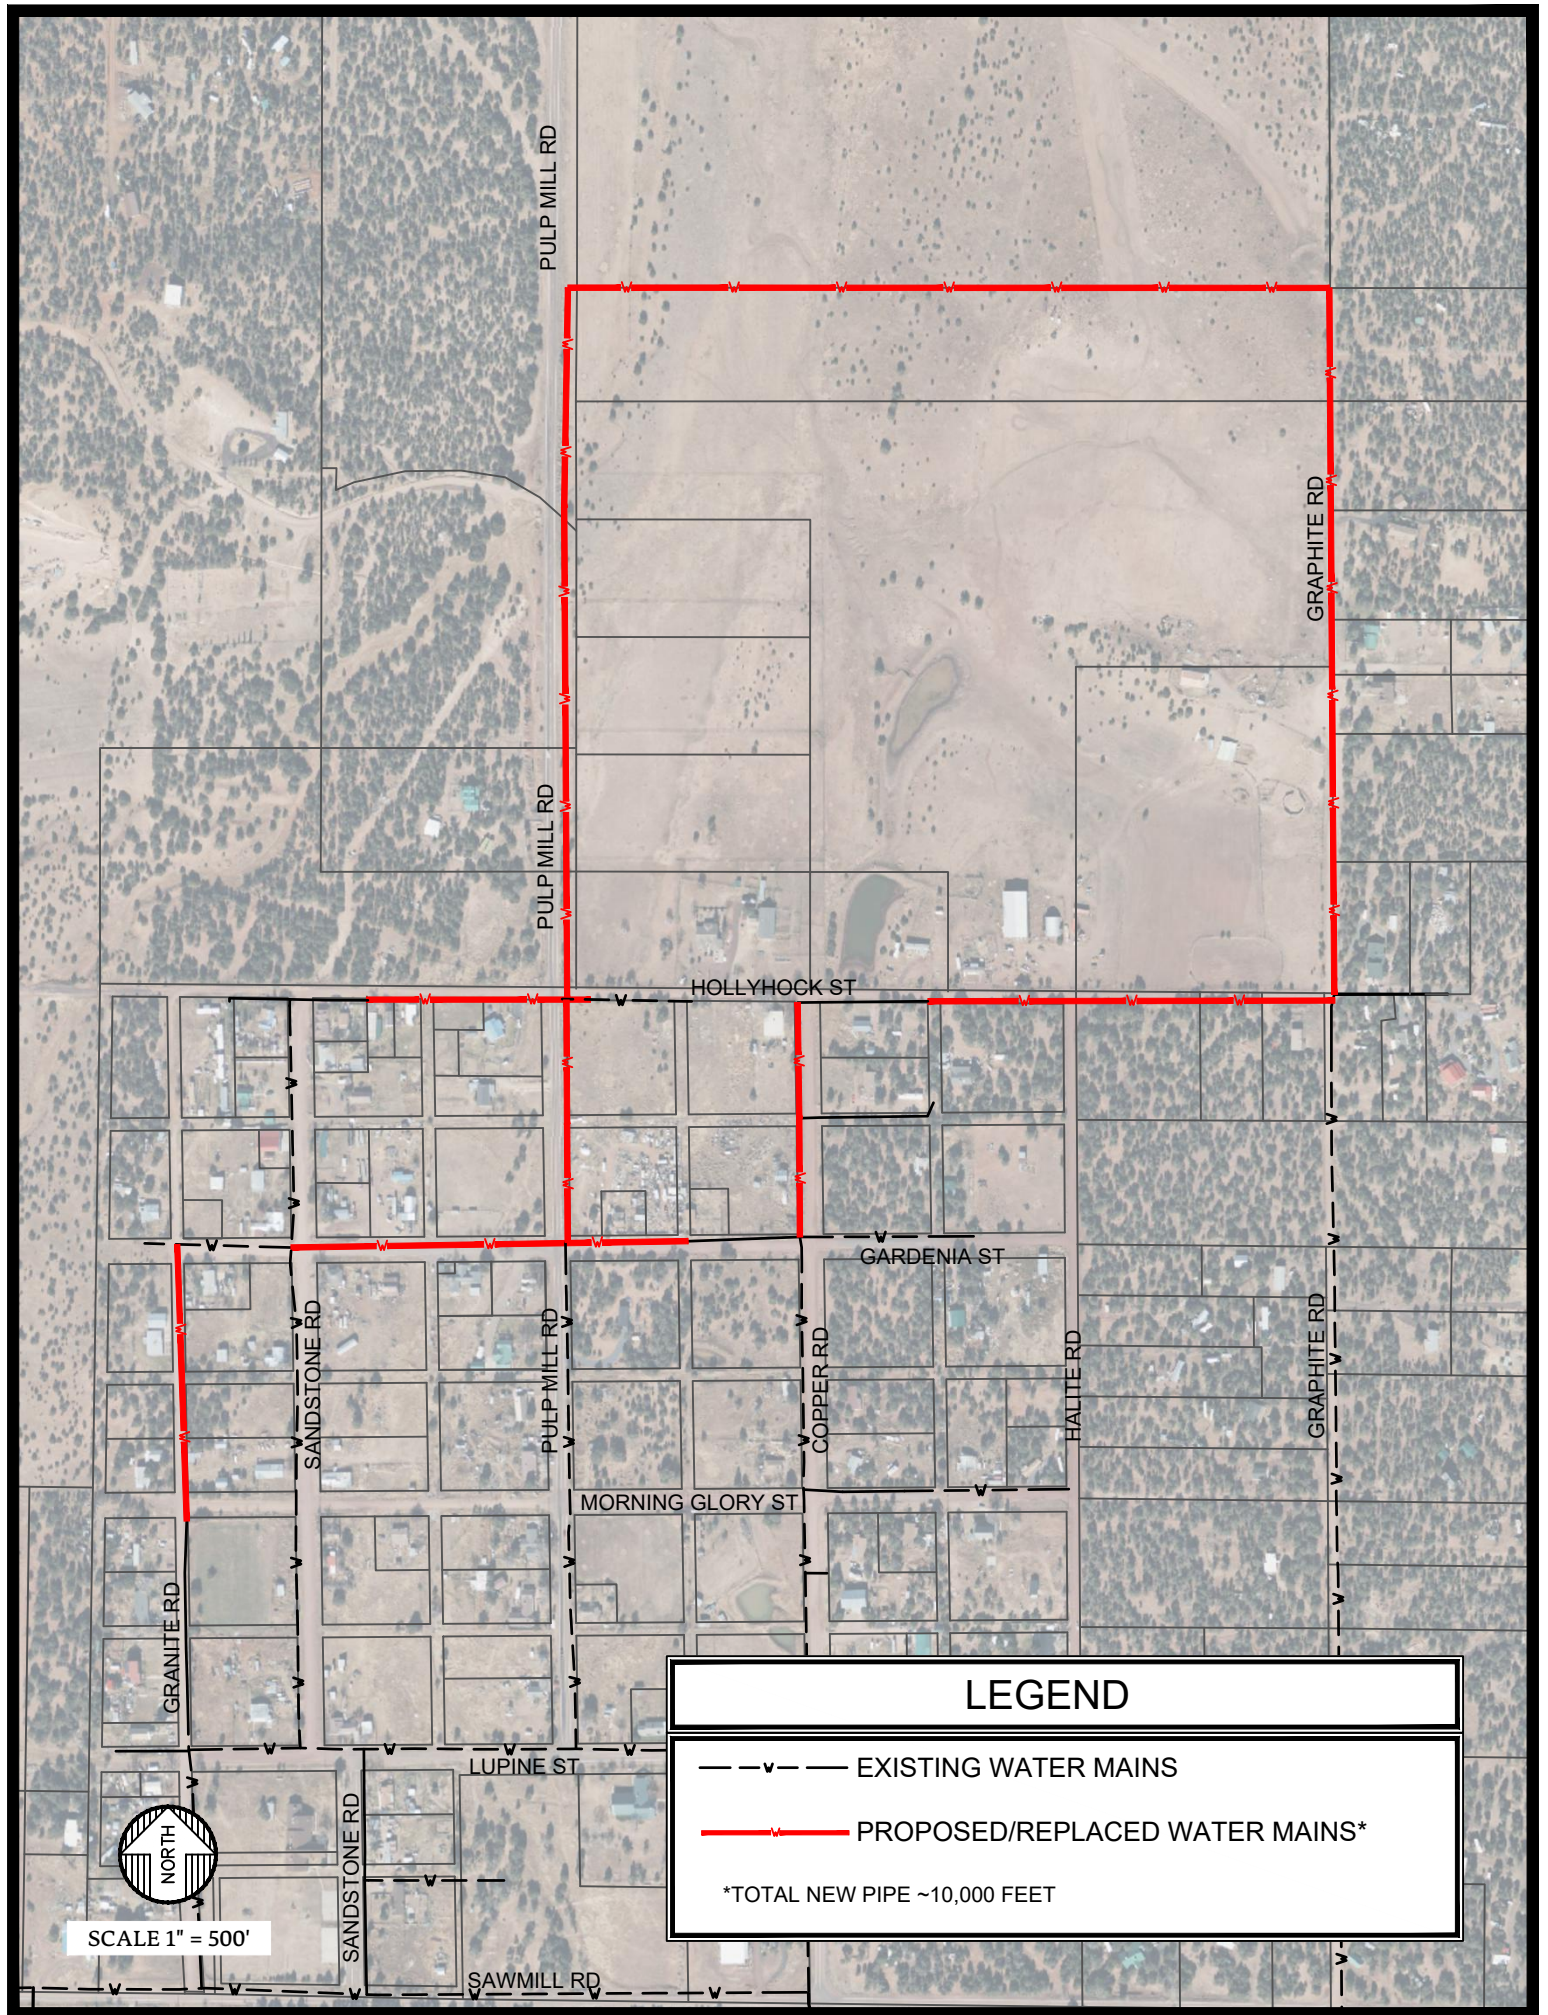

LEGEND

---v--- EXISTING WATER MAINS

—v— PROPOSED/REPLACED WATER MAINS*

*TOTAL NEW PIPE ~10,000 FEET

NORTH

SCALE 1" = 500'